


5m 4,5m 4m 3,5m 3m 2,5m 2m 1,5m 1m 0,5m 0m 0,5m 1m 1,5m 2m 2,5m 3m 3,5m 4m 4,5m 5m

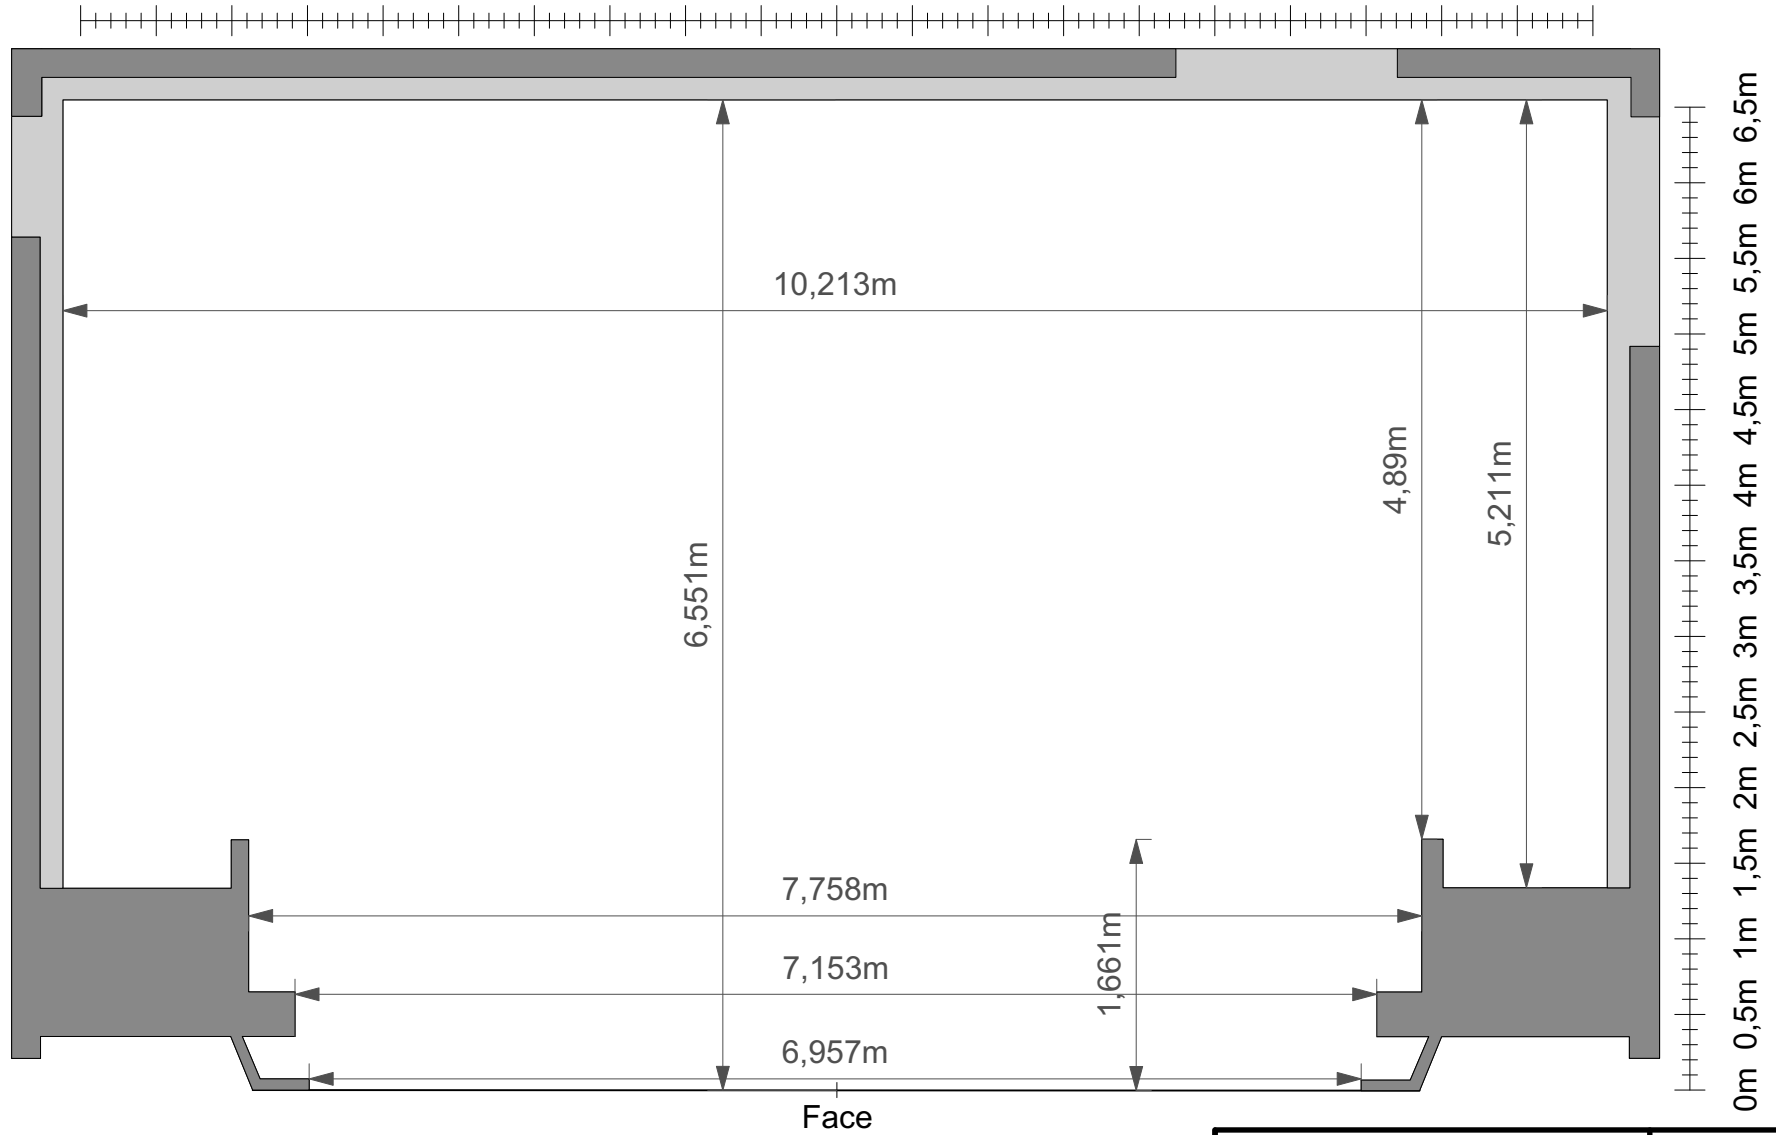

Projet: Dimensions plateau	Echelle: 1:50
Lieu: Théâtre des Marionnettes de Genève	
Dessiné par: Florian Zaramella	Date: 23:08.2021